


35.36 SIDE Bdy

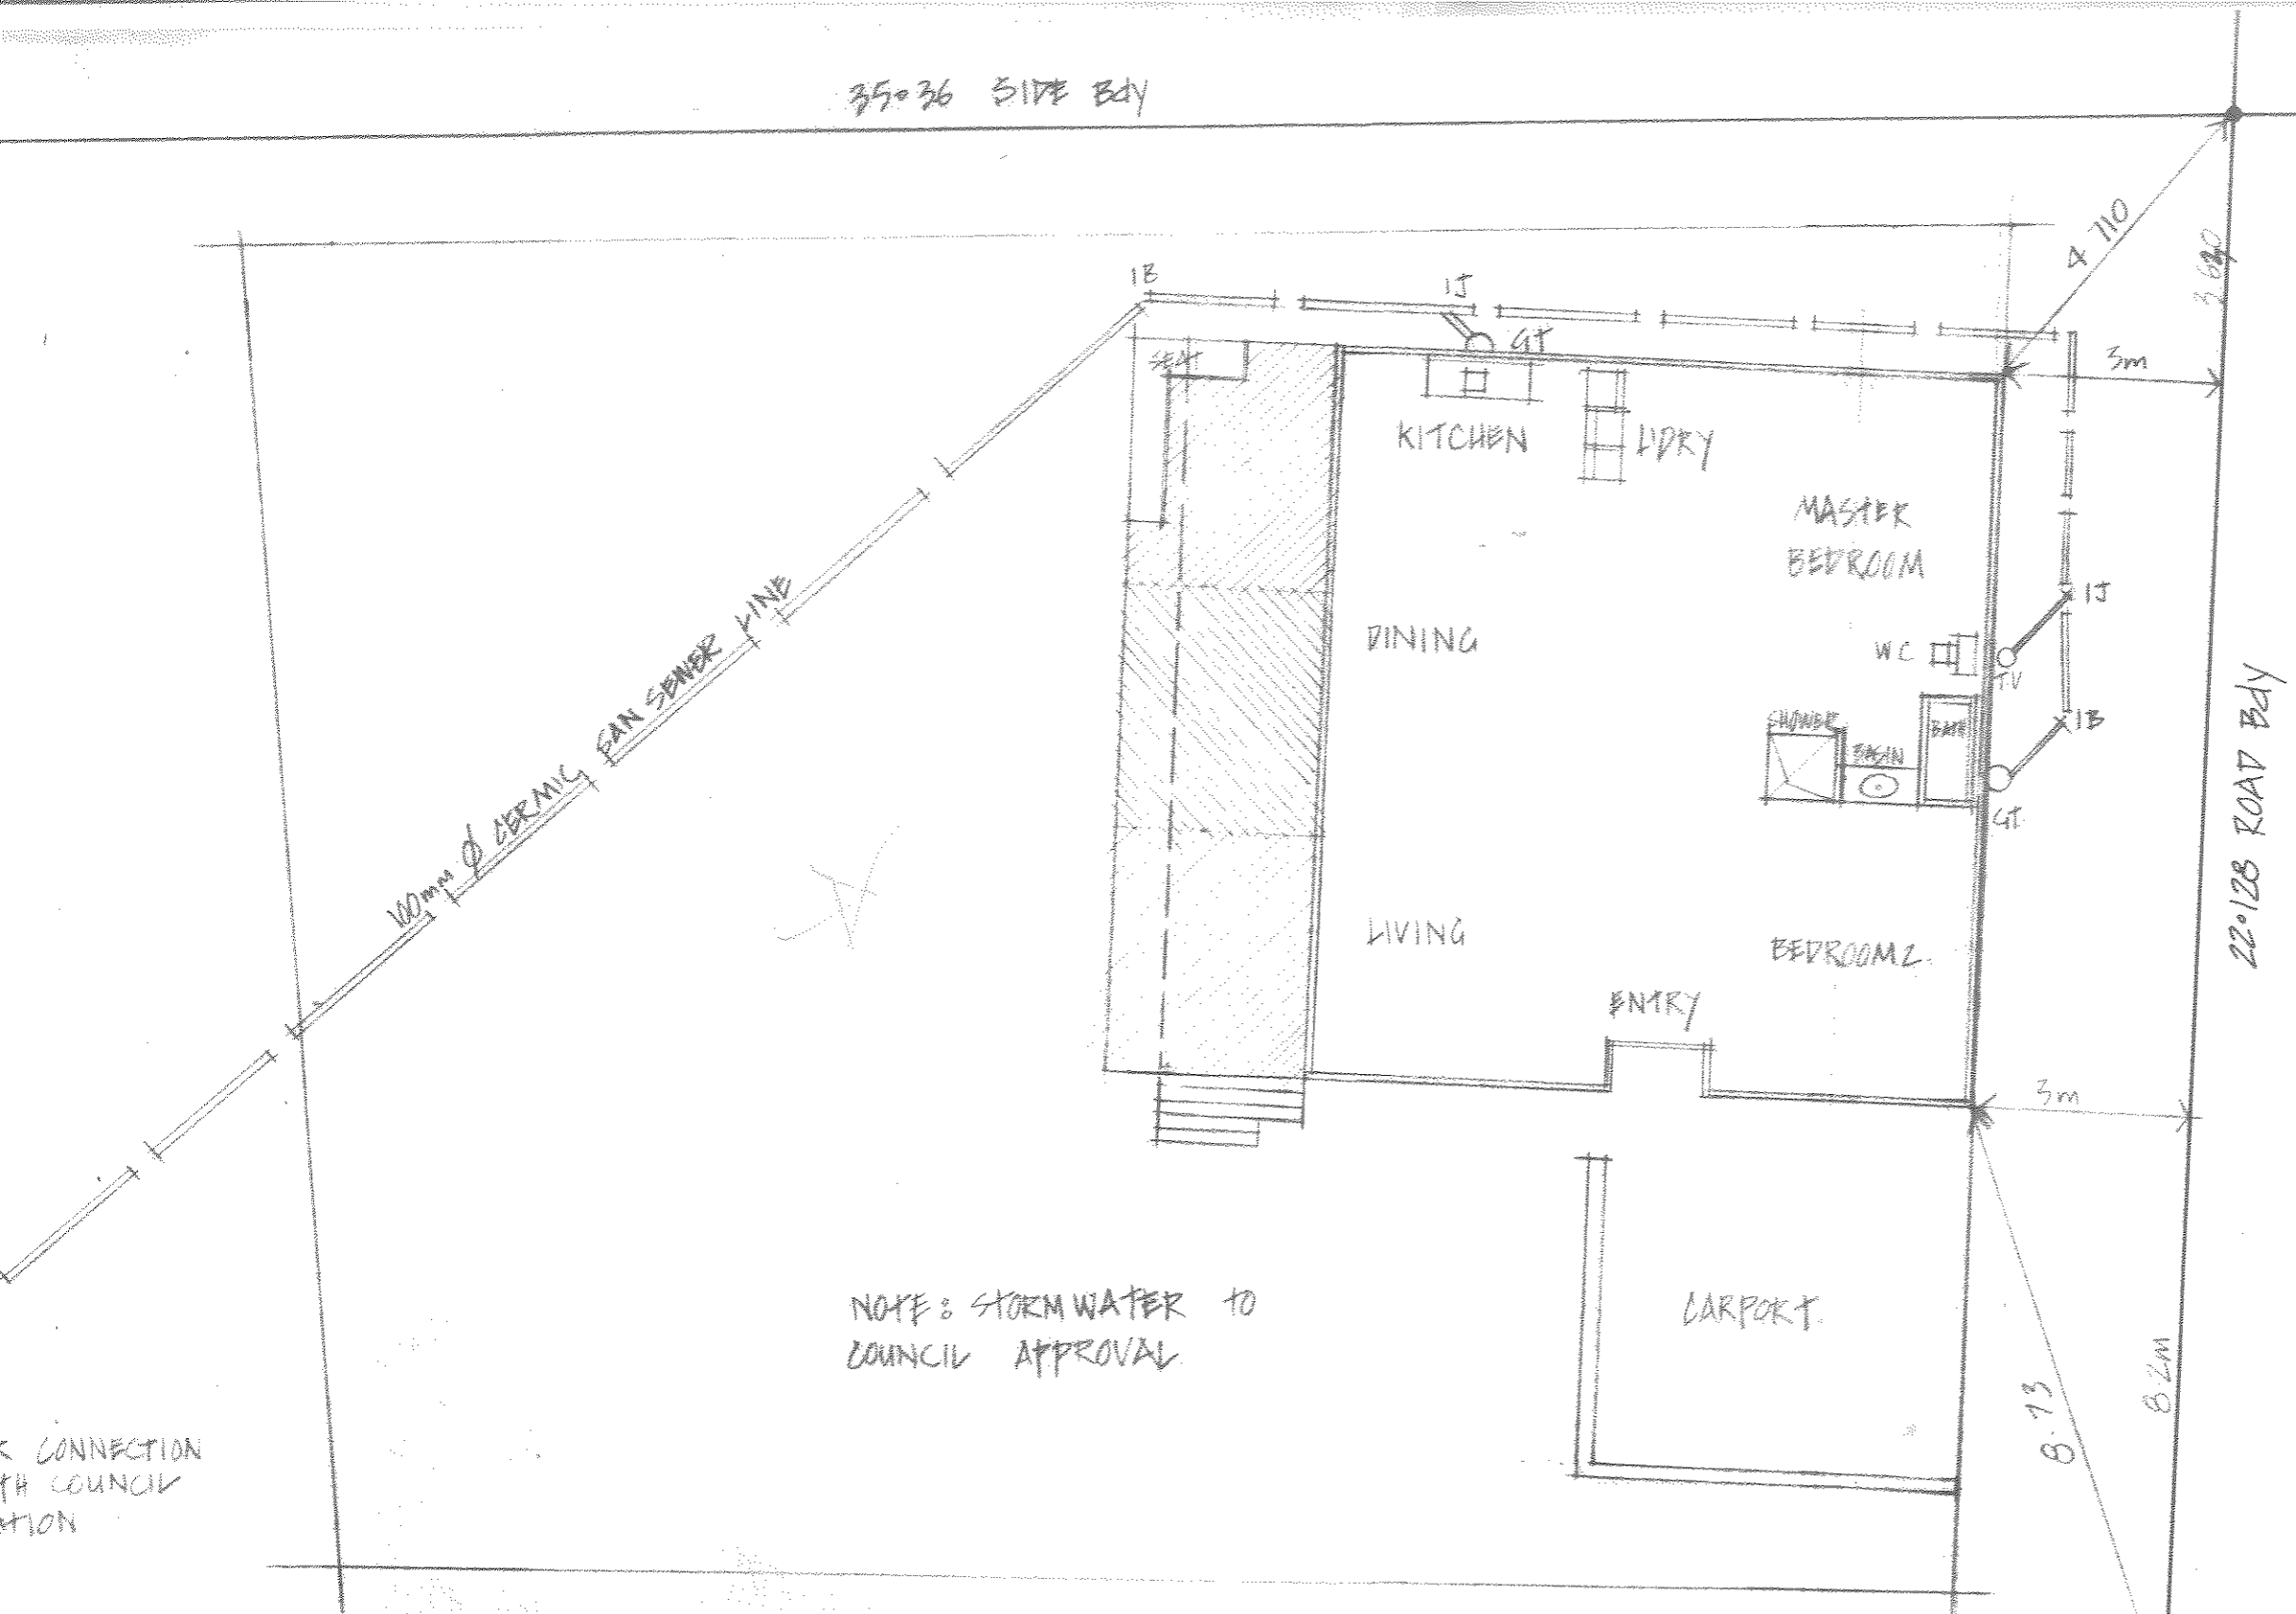

NOTE: STORM WATER TO COUNCIL APPROVAL

CONNECTION TO COUNCIL APPROVAL



GALLAGHER DRIVE

LEG

STREET

LOT: 10
D.P: 5
C.T: 1
AREA: 7

32.872 SIDE Bdy

 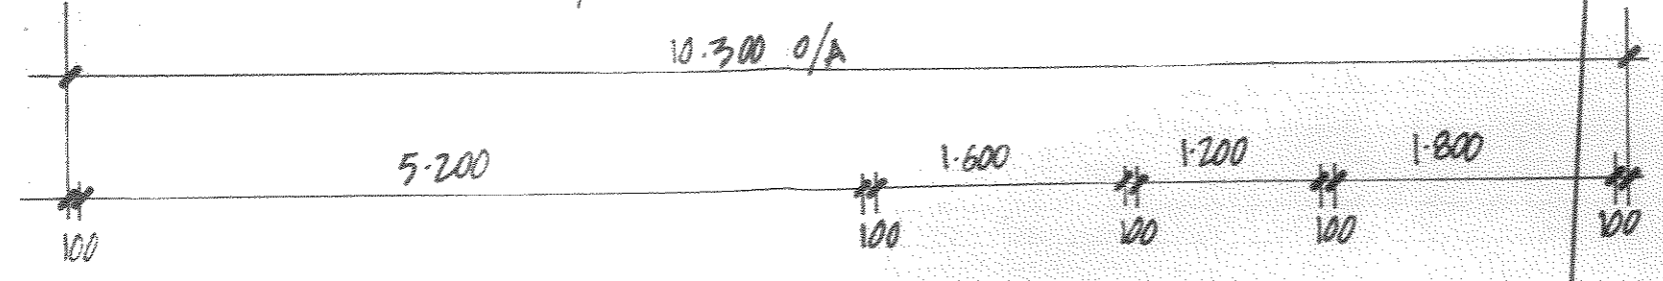

SCALE 1


FOOT

SUBJECT TO DISTRICT COURT ORDER

ALTER USING MAX THIS 6 PILL

6


12

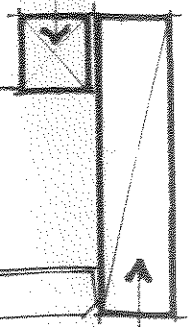


200x50

HAM

DETAIL C-C

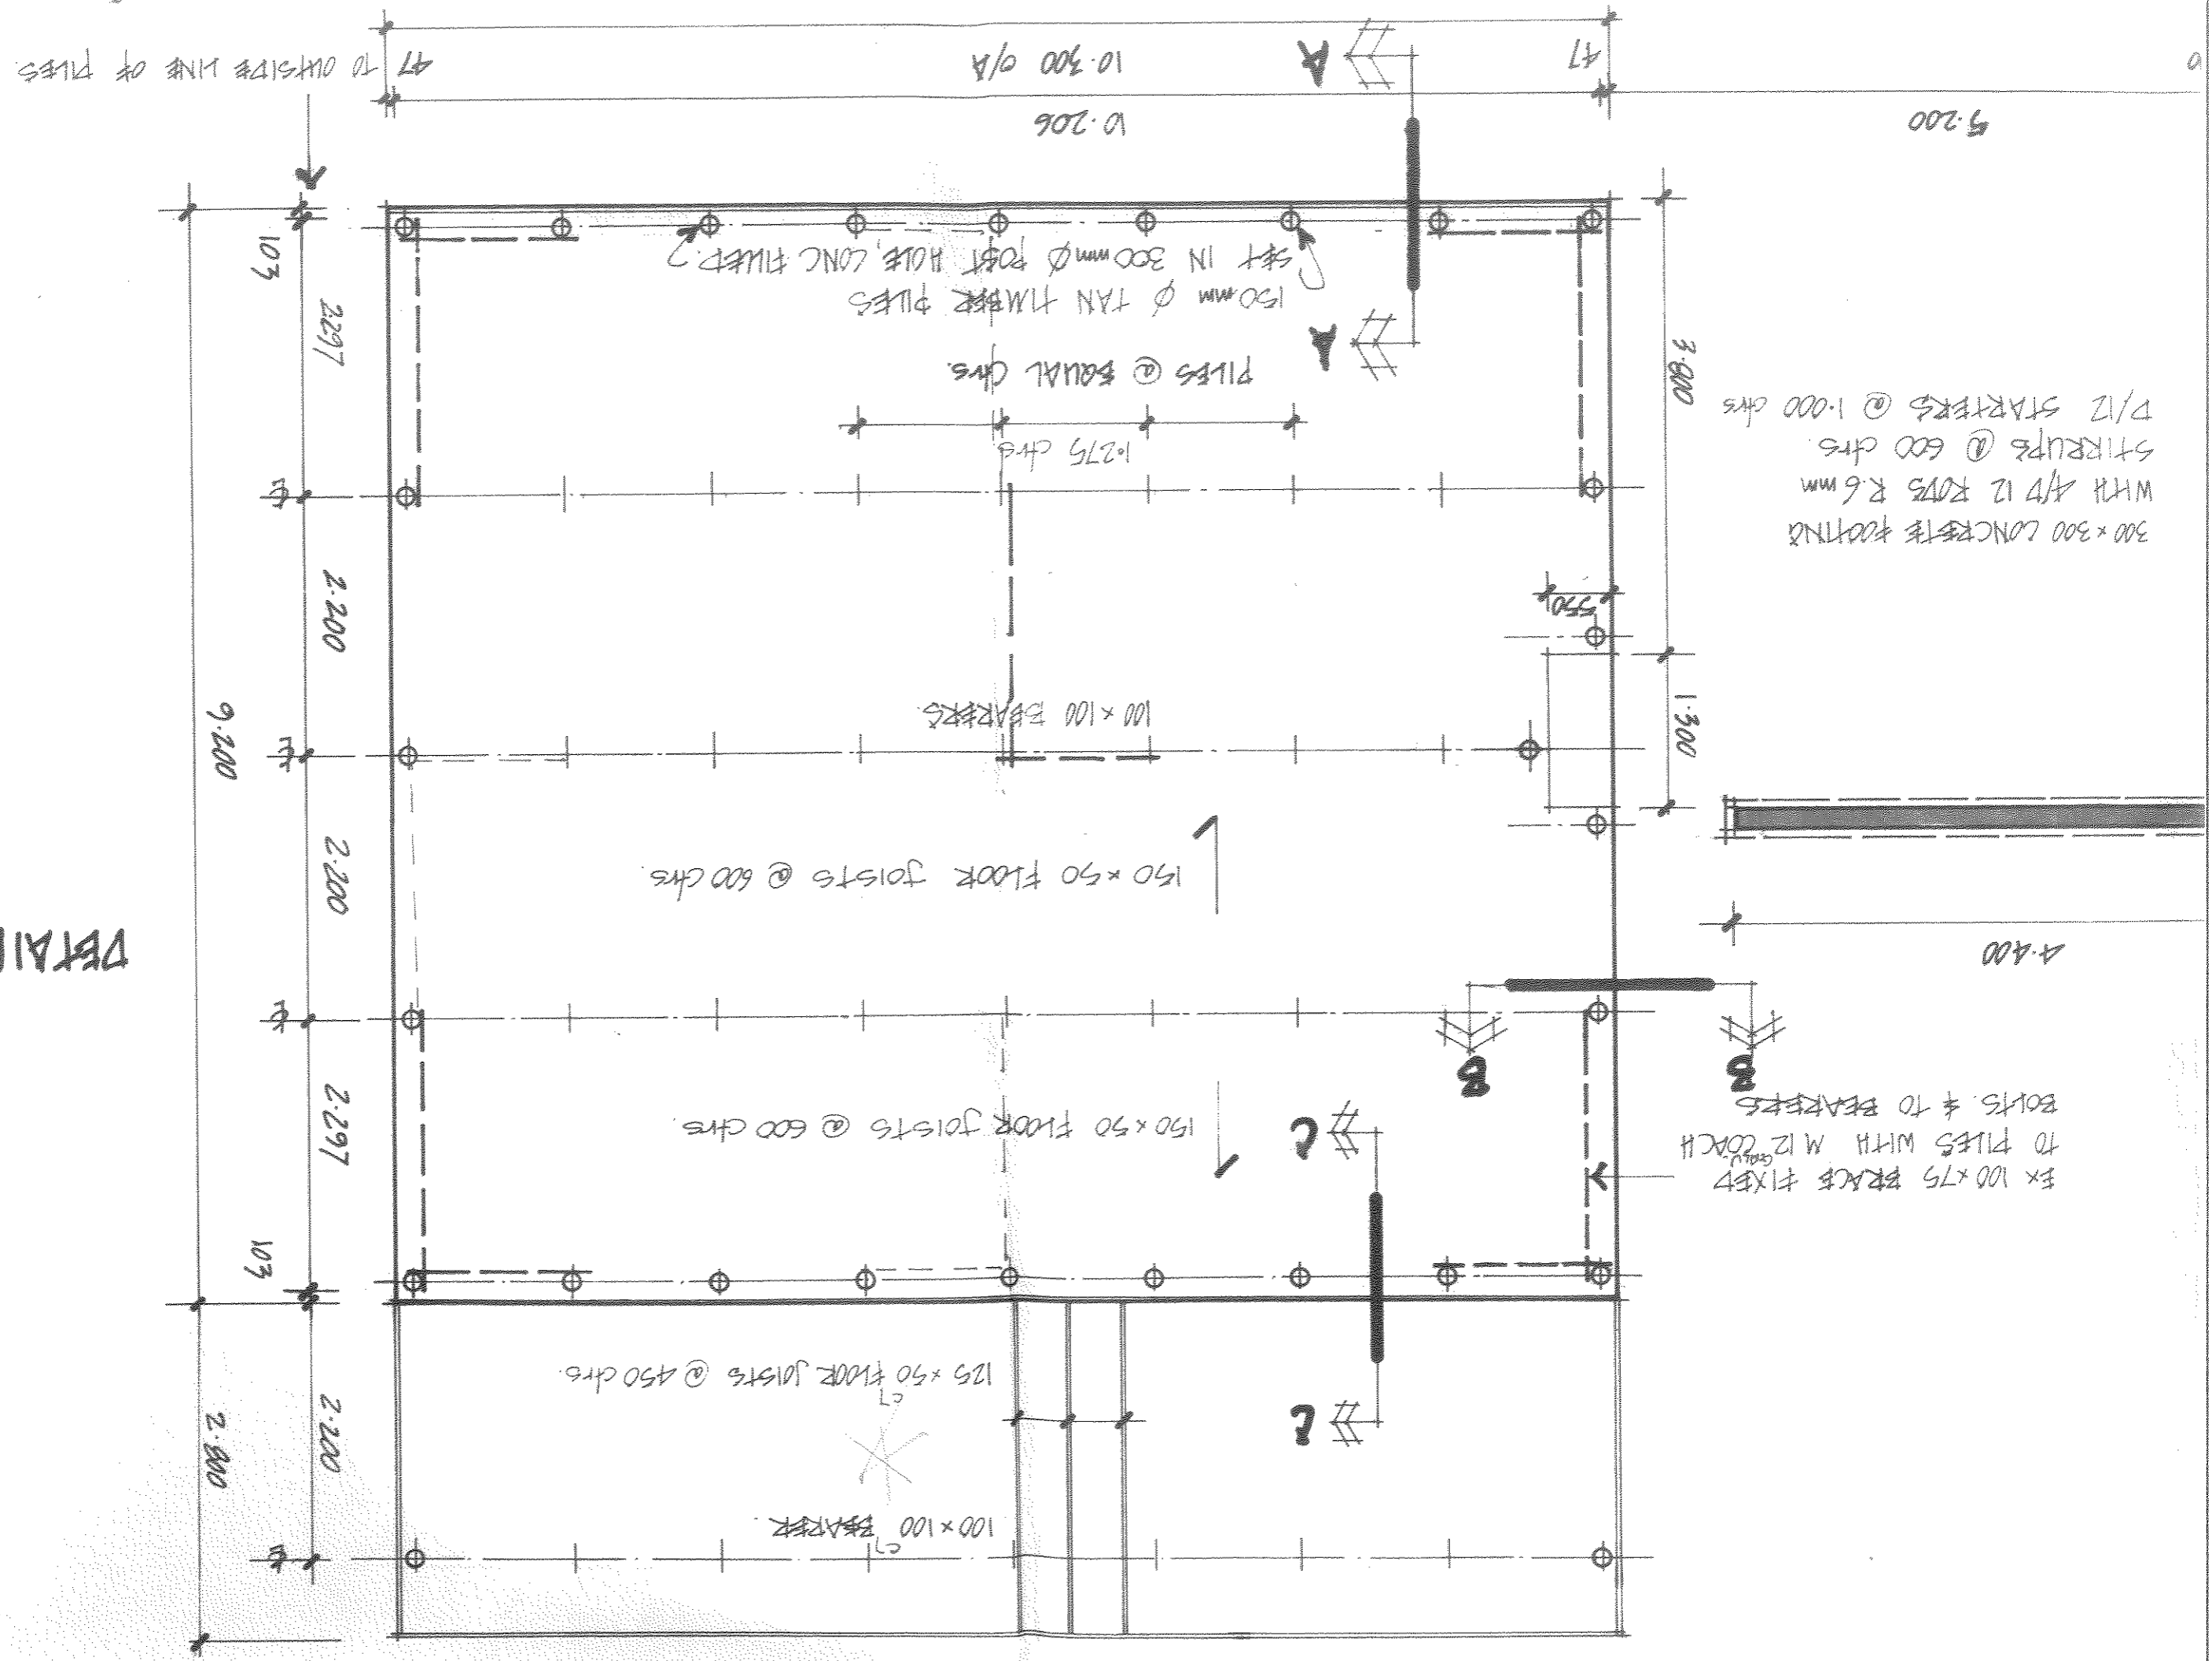

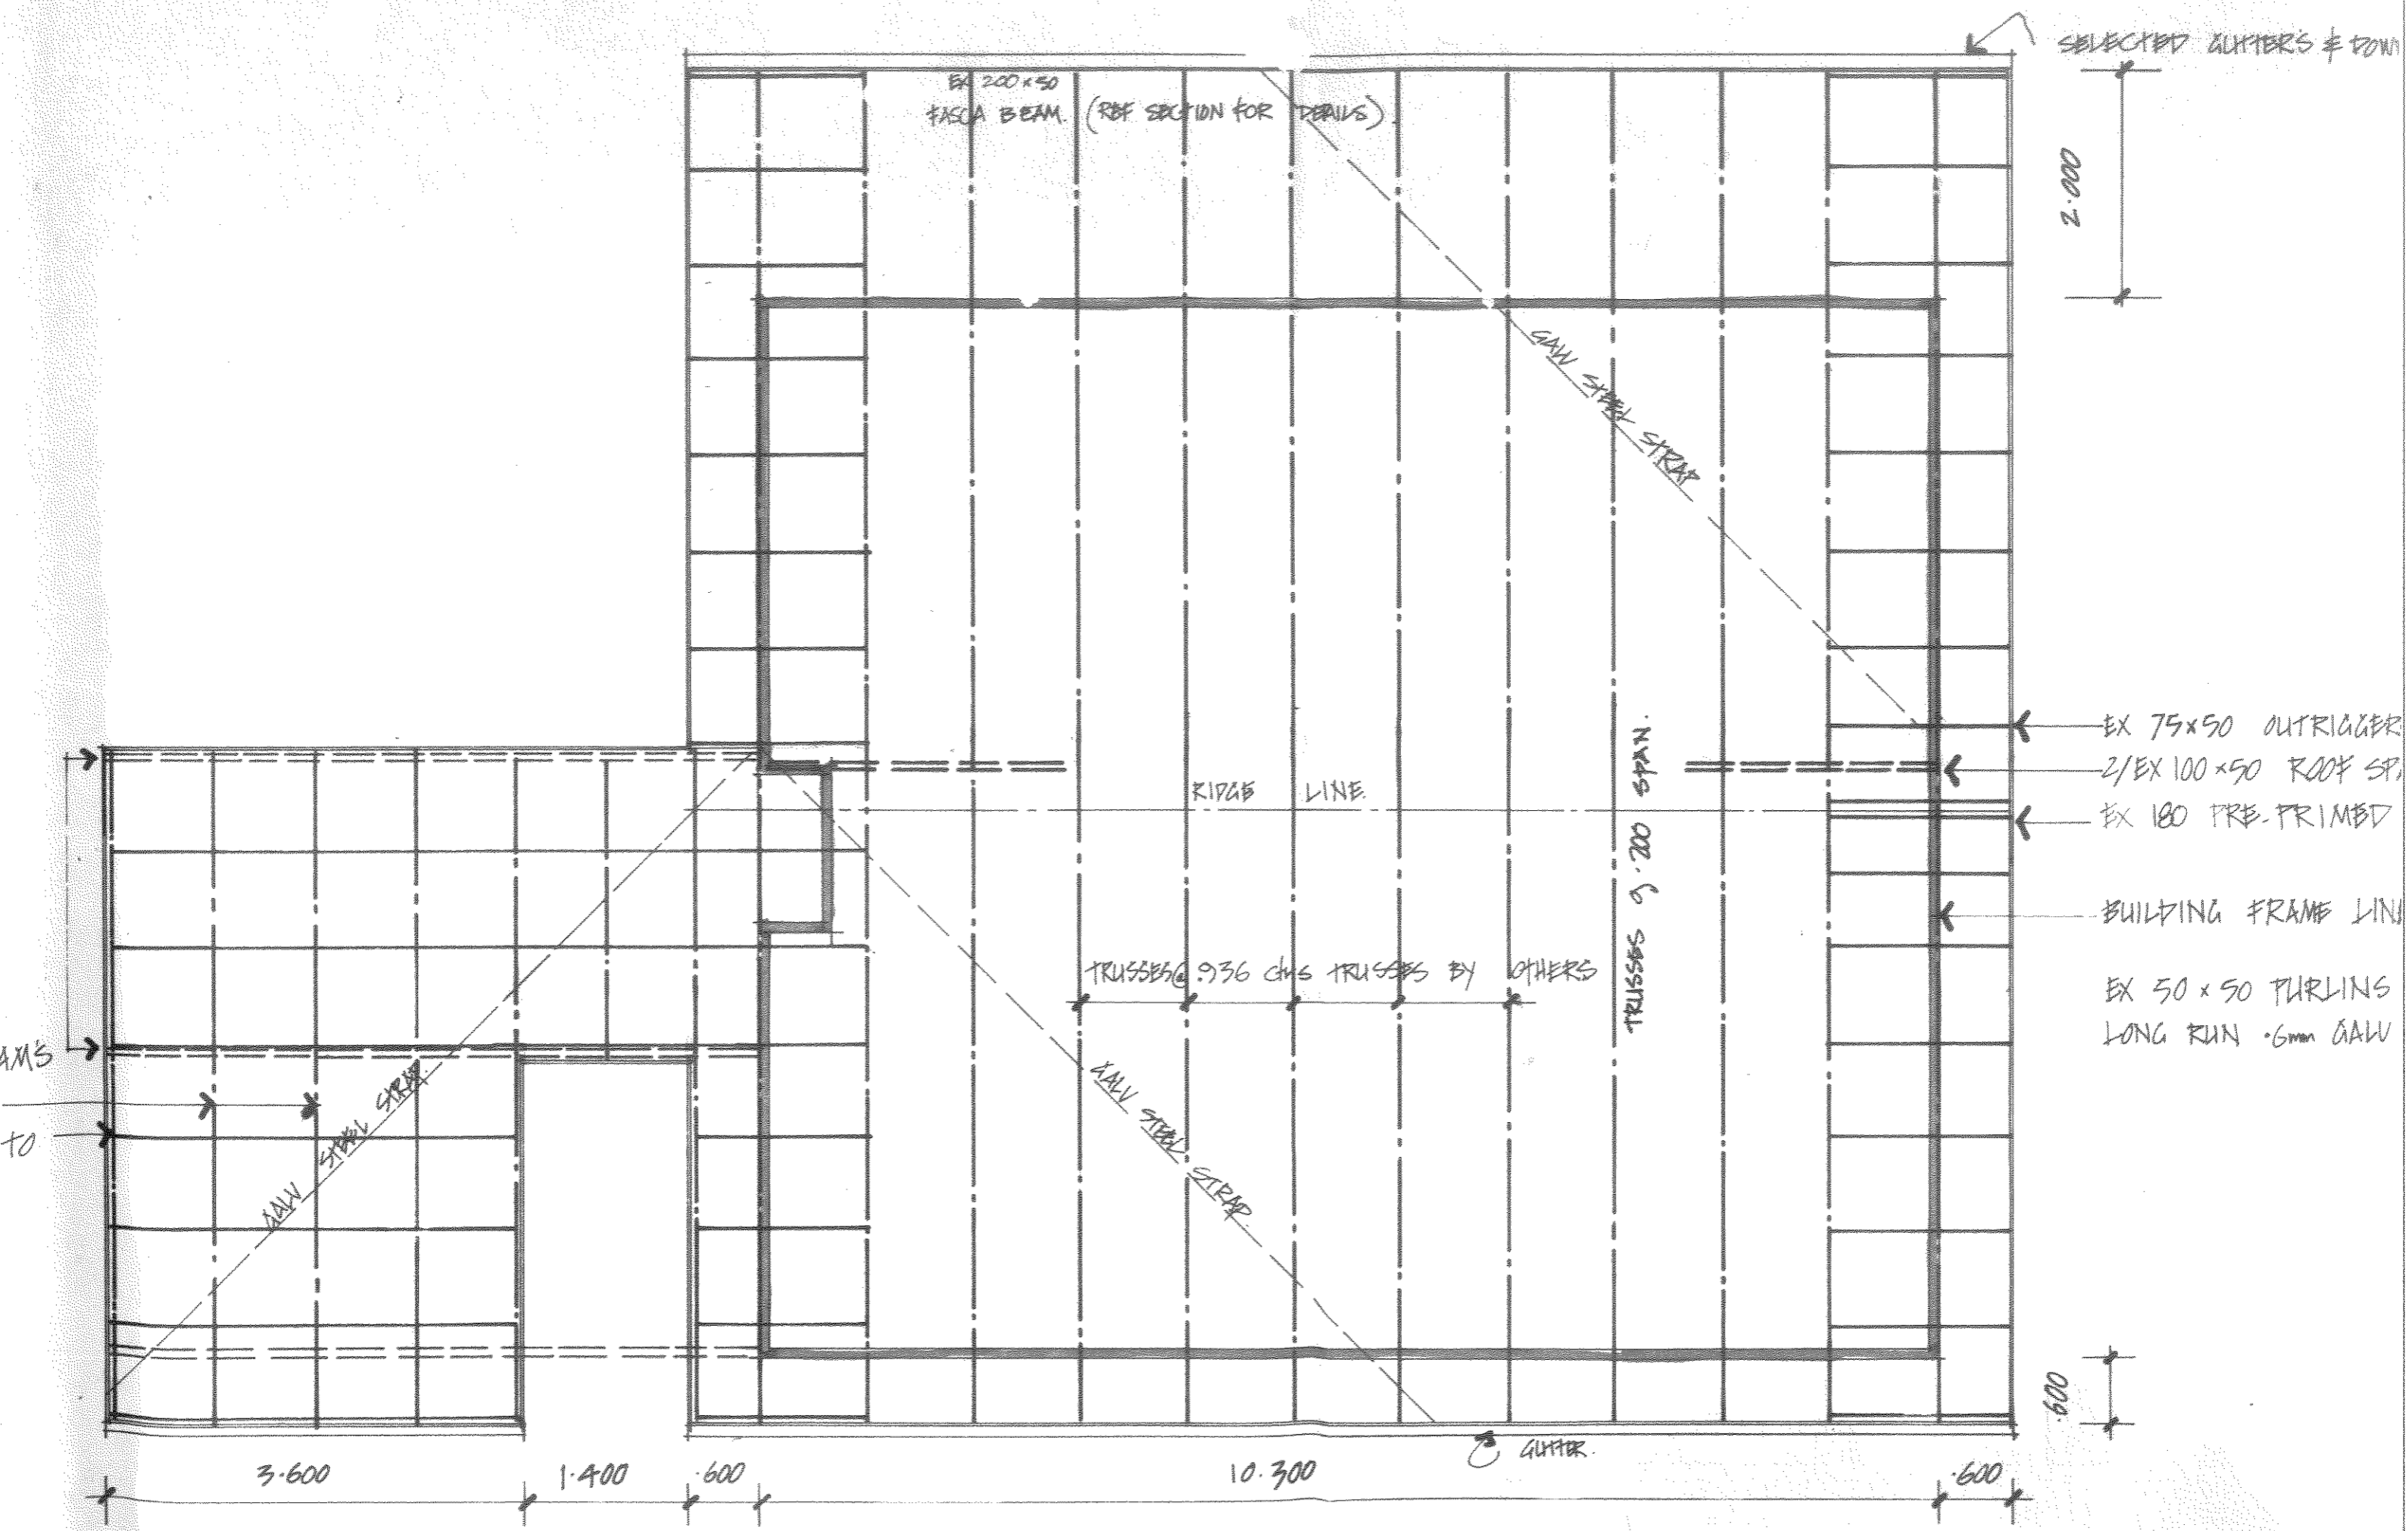

BUILDING FRAME LINE.

EX 50 x 50 PURLINS TO MAIN ROOF.
LONG RUN 6mm GALV STEEL ROOFING

600


ROOF PLAN

SCALE: 1:50

2.800

103

9.200

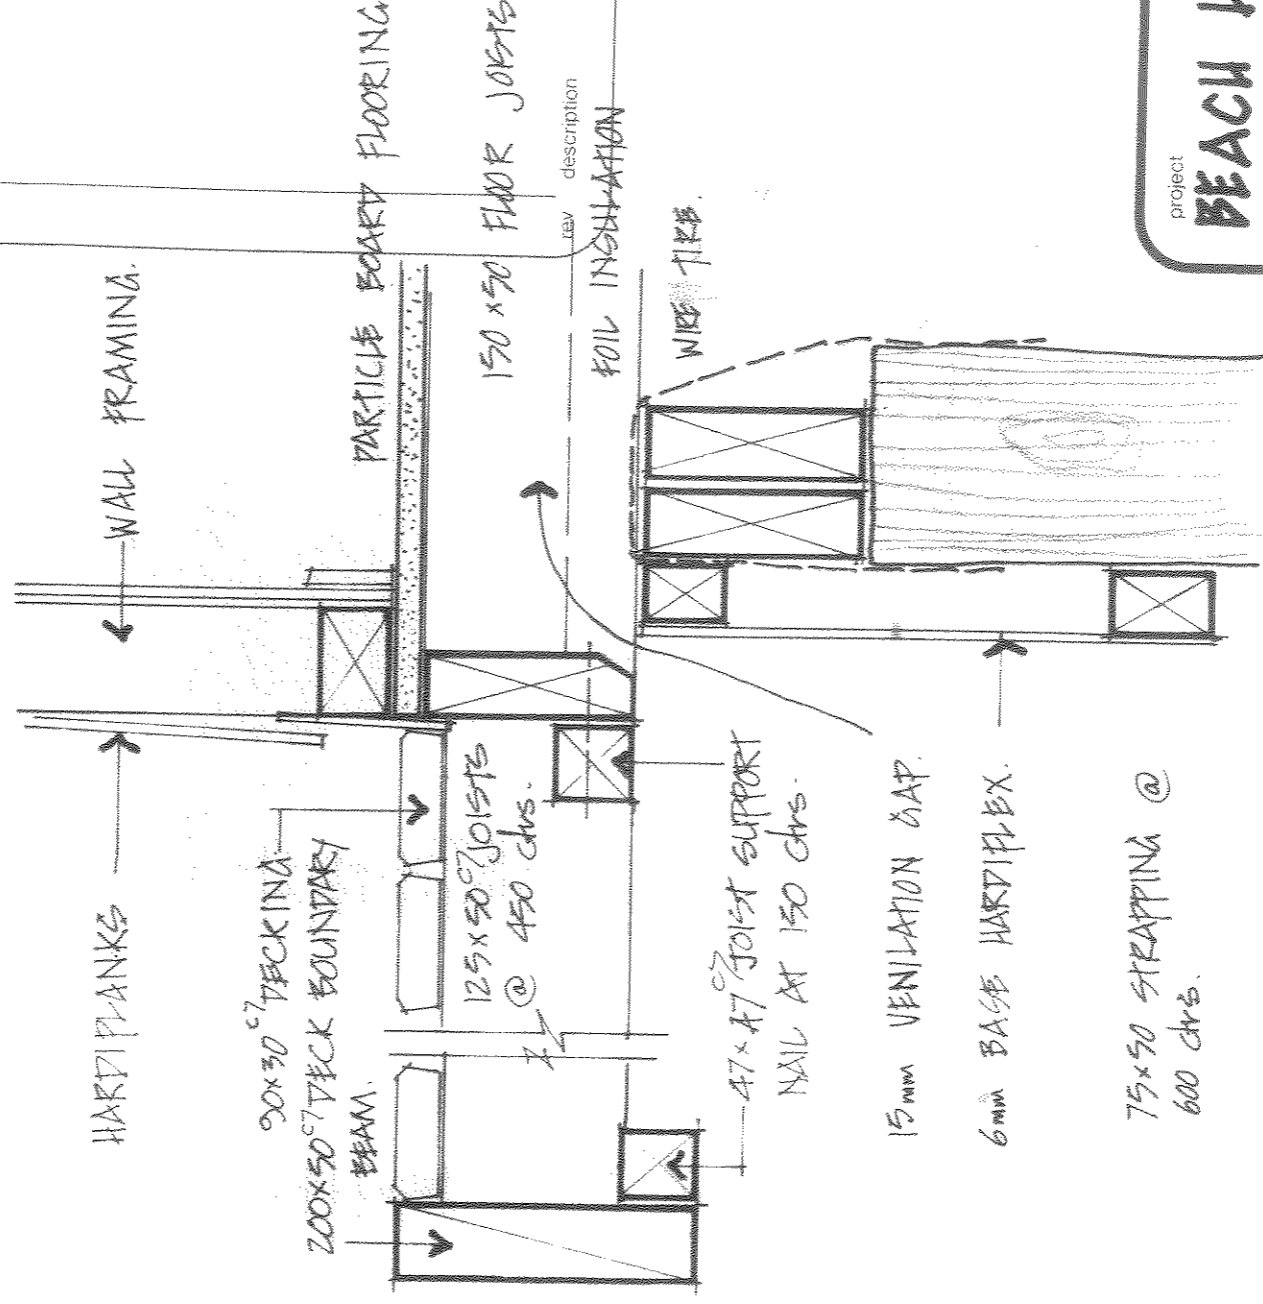

DETAIL C-C

ALTERNATIVE FOUNDATION SETOUT:
 USING EX 2/150x100 FOR BEARER
 MAX SPAN 2.0m (TABLE 5 3604).
 THIS MEAN PILE SETOUT @ 2.0m ctrs.
 6 PILES PER LINE

APPROVED

SUBJECT TO ANY CONDITION ENDEARED OR IMPLIED CONFORMANCE

DISTRICT COUNCIL BUILDING PERMIT NO. _____

DATED _____

SIGNED *[Signature]*

BUILDING INSPECTOR 10-5-83

project
**BEACH HOUSE AT
 LOT 19 GALLAGHER DR.
 TAIRUA.**
 THAMES-COROMANDEL DISTRICT COUNCIL.


designed checked
 drawn M. GIBSON
 traced

sheet title
**ROOF & FOUNDATION
 PLANS**
 FOR Mr. & Mrs W.M. HALL
 75 CHARLEY AVE. MASEY 8899A08


FOUNDATION PLAN

SCALE 1:50

scale 1:50 date MARCH 83

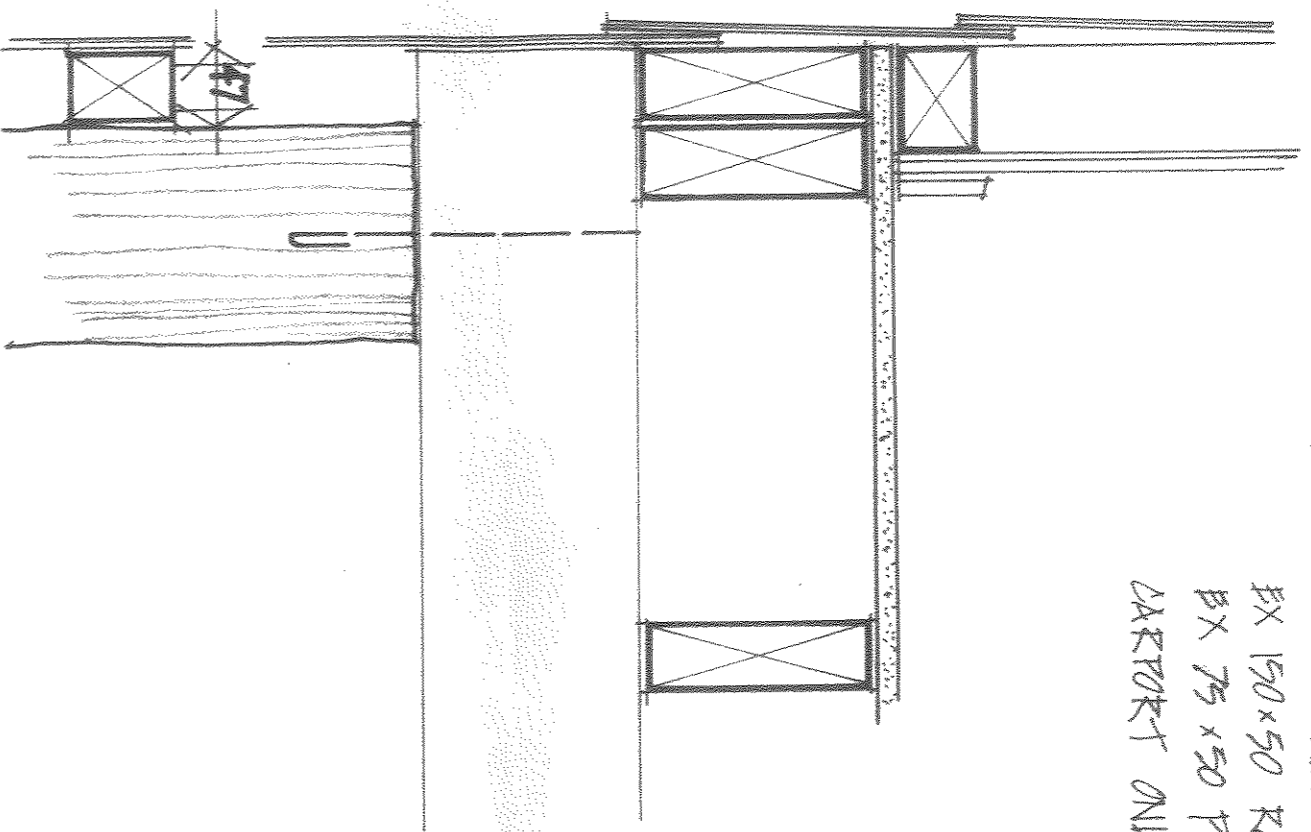


300x100 MAIN SUPPORT BEAMS
 EX 150x50 RAFTERS
 BX 75x50 PARLINS TO
 CARPORT ONLY.

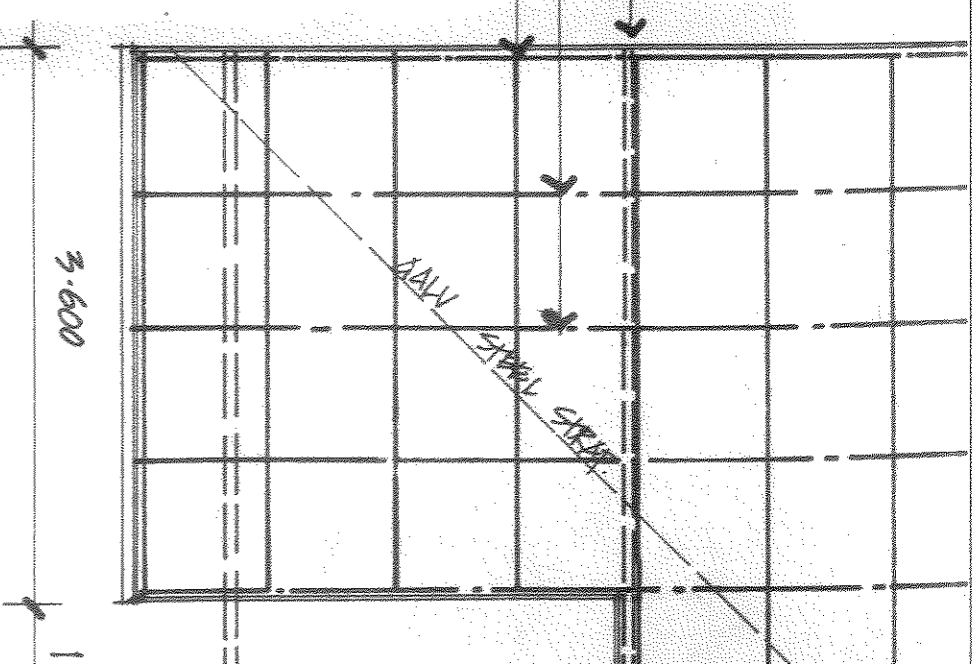

DETAIL B-B

EX 100x75 BRACE
 TO PILES WITH M
 BOLTS. # TO BEAK

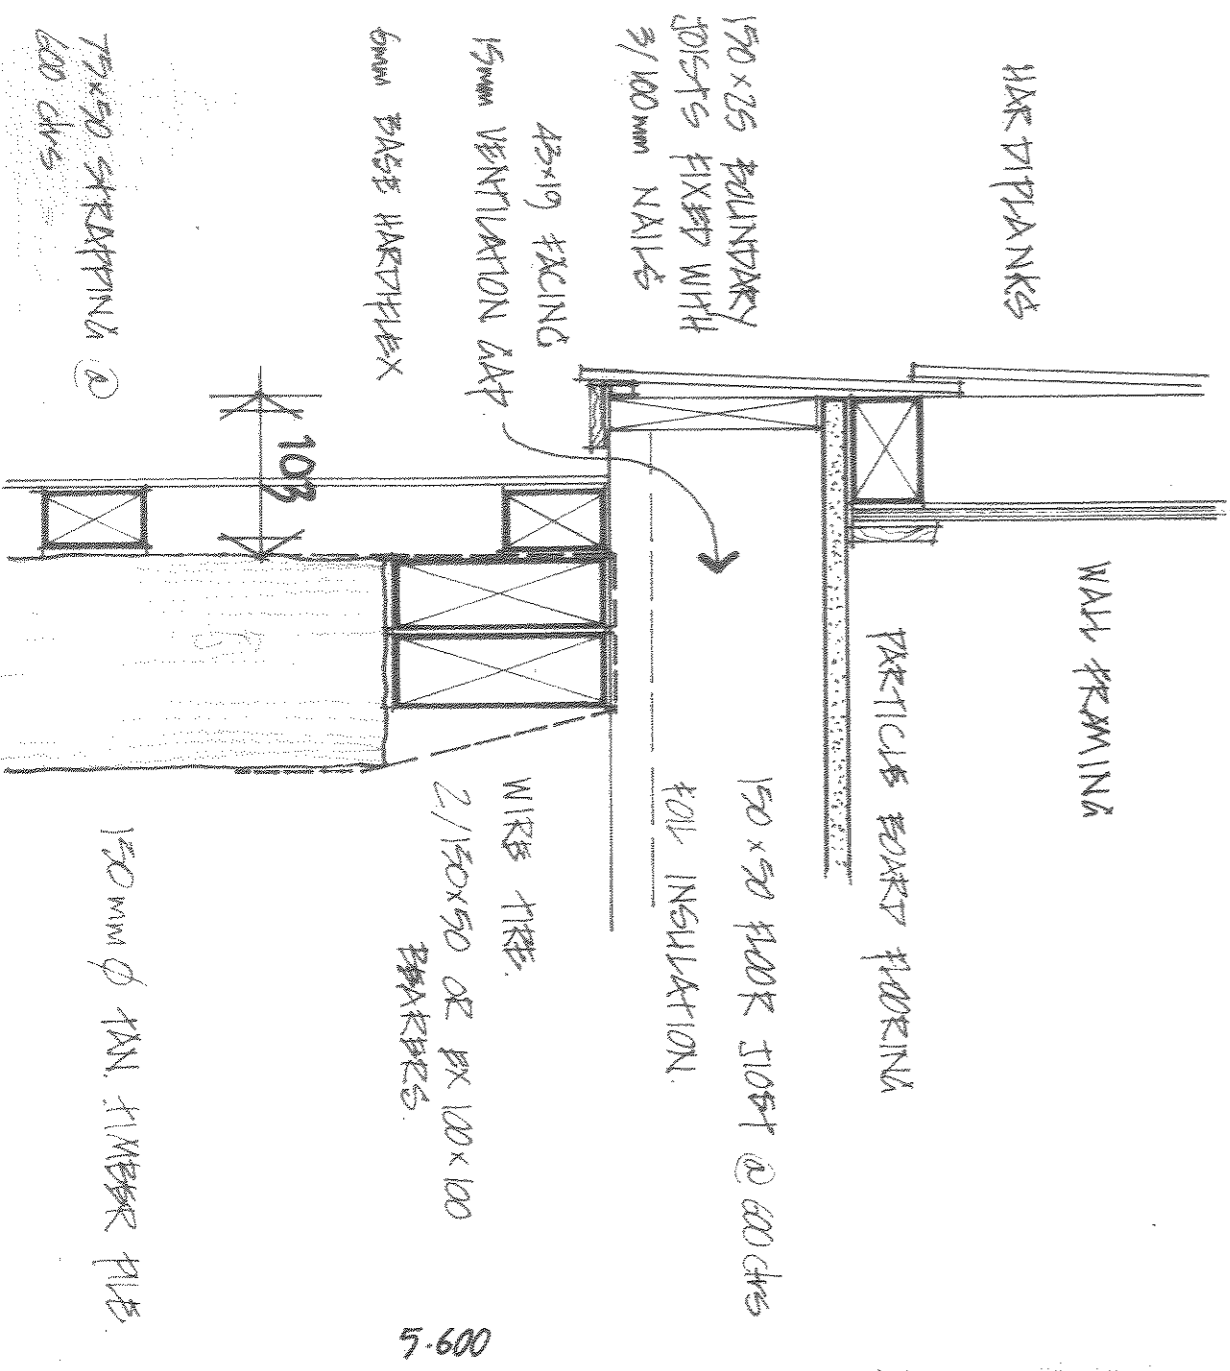

300x300 CONCRETE FOOTING
 WITH 4/12 RODS R.6mm
 STIRRUPS @ 600 cns.
 D/12 STARTERS @ 1.00

4.400

5.200

75x50 STRAPPING @
 600 cns

WEST ELEVATION

APPROVED

SUBJECT TO ANY CONDITION ENDORSED ON THAMES COROMANDEL DISTRICT COUNCIL BUILDING PERMIT No. _____

DATED _____

SIGNED _____

BUILDING INSPECTOR 10-5-83

IMPORTANT


THAMES COROMANDEL DISTRICT COUNCIL
Private Bag, Thames, Phone 405 Thames

FOOTING (Foundation) INSPECTION

When footings have been excavated and steel placed the Builder must notify the District Building Inspector at the above address.

No concrete is to be poured until the Inspector has given his approval.

Sufficient notice is to be given (in writing) 48 hours before the start of the work.

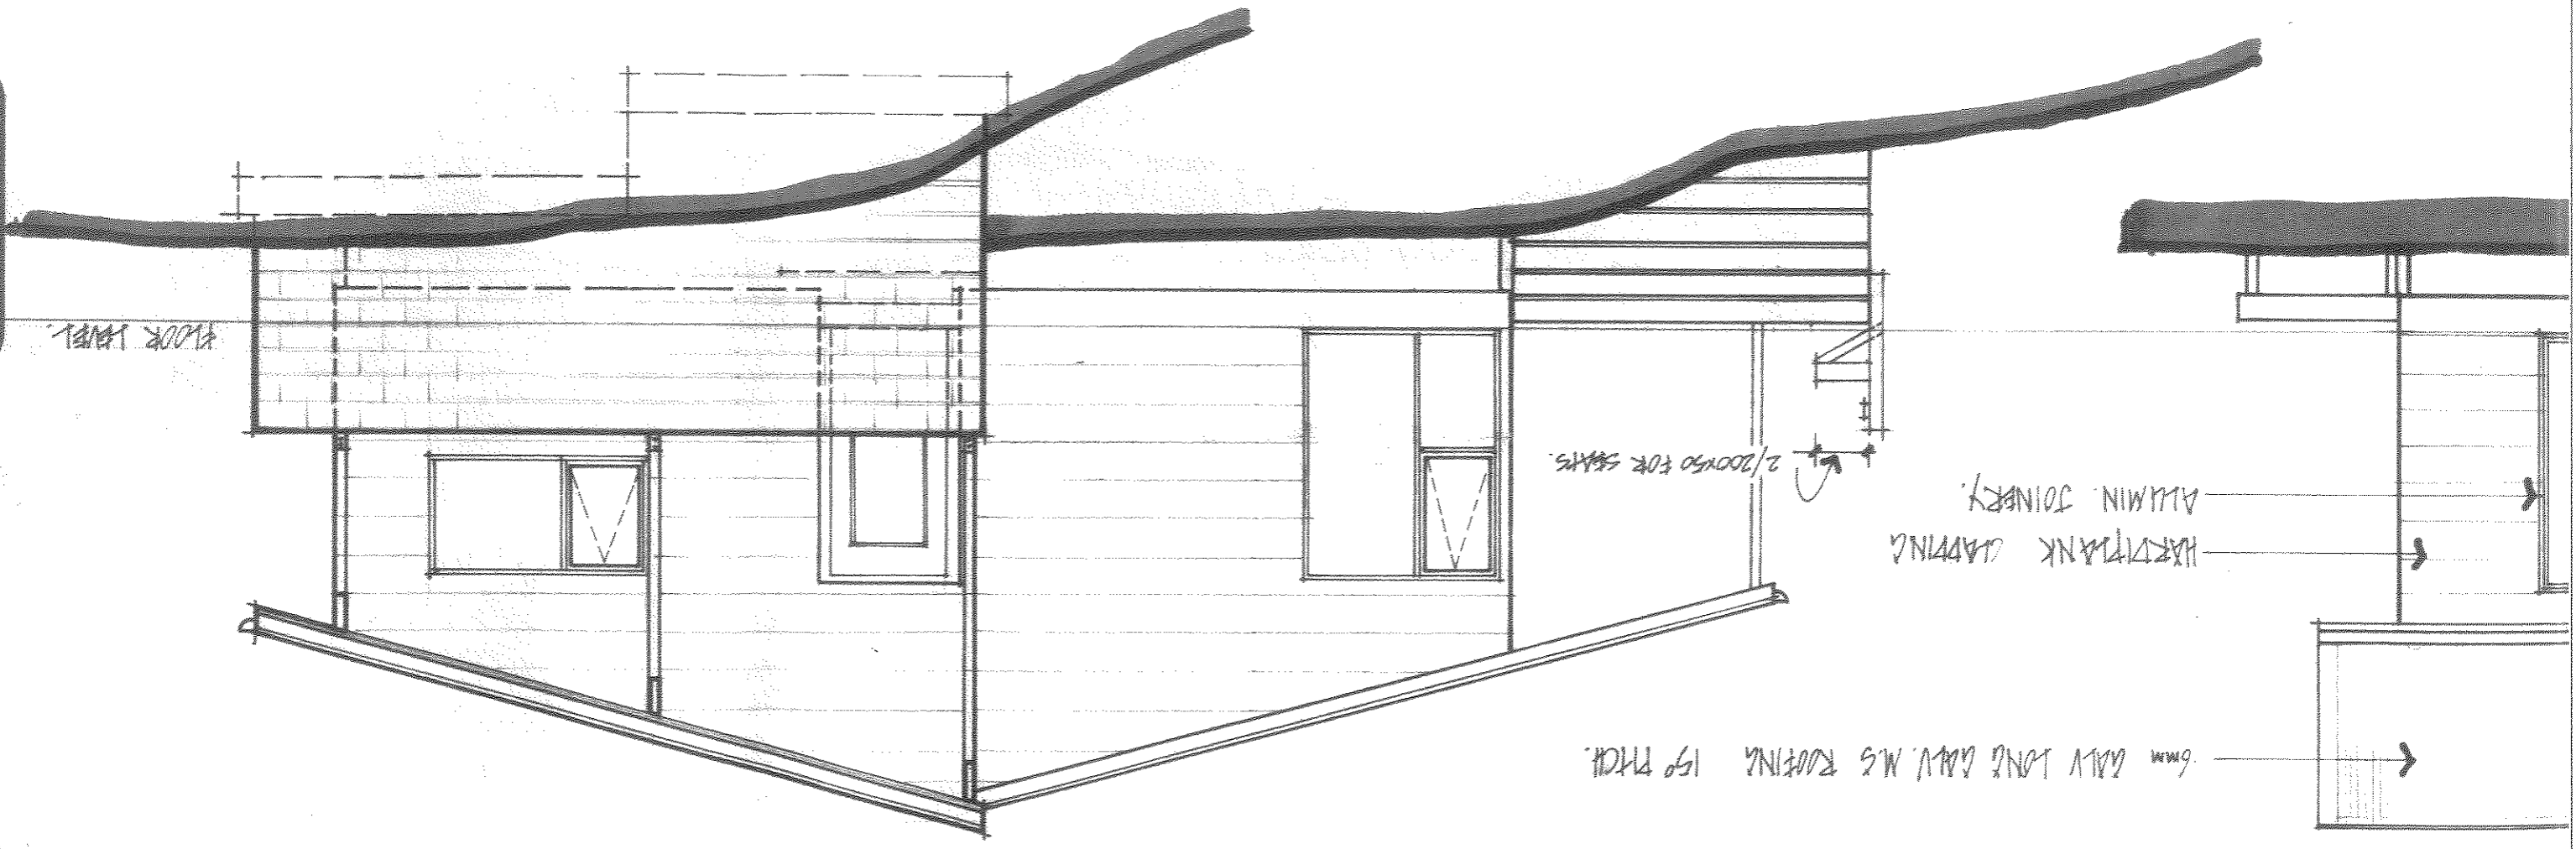

DRAWN

SCALE

55 C

FOR 1

sheet

traced

drawn

design

THAMES


TA

LO

BE


project

rev des

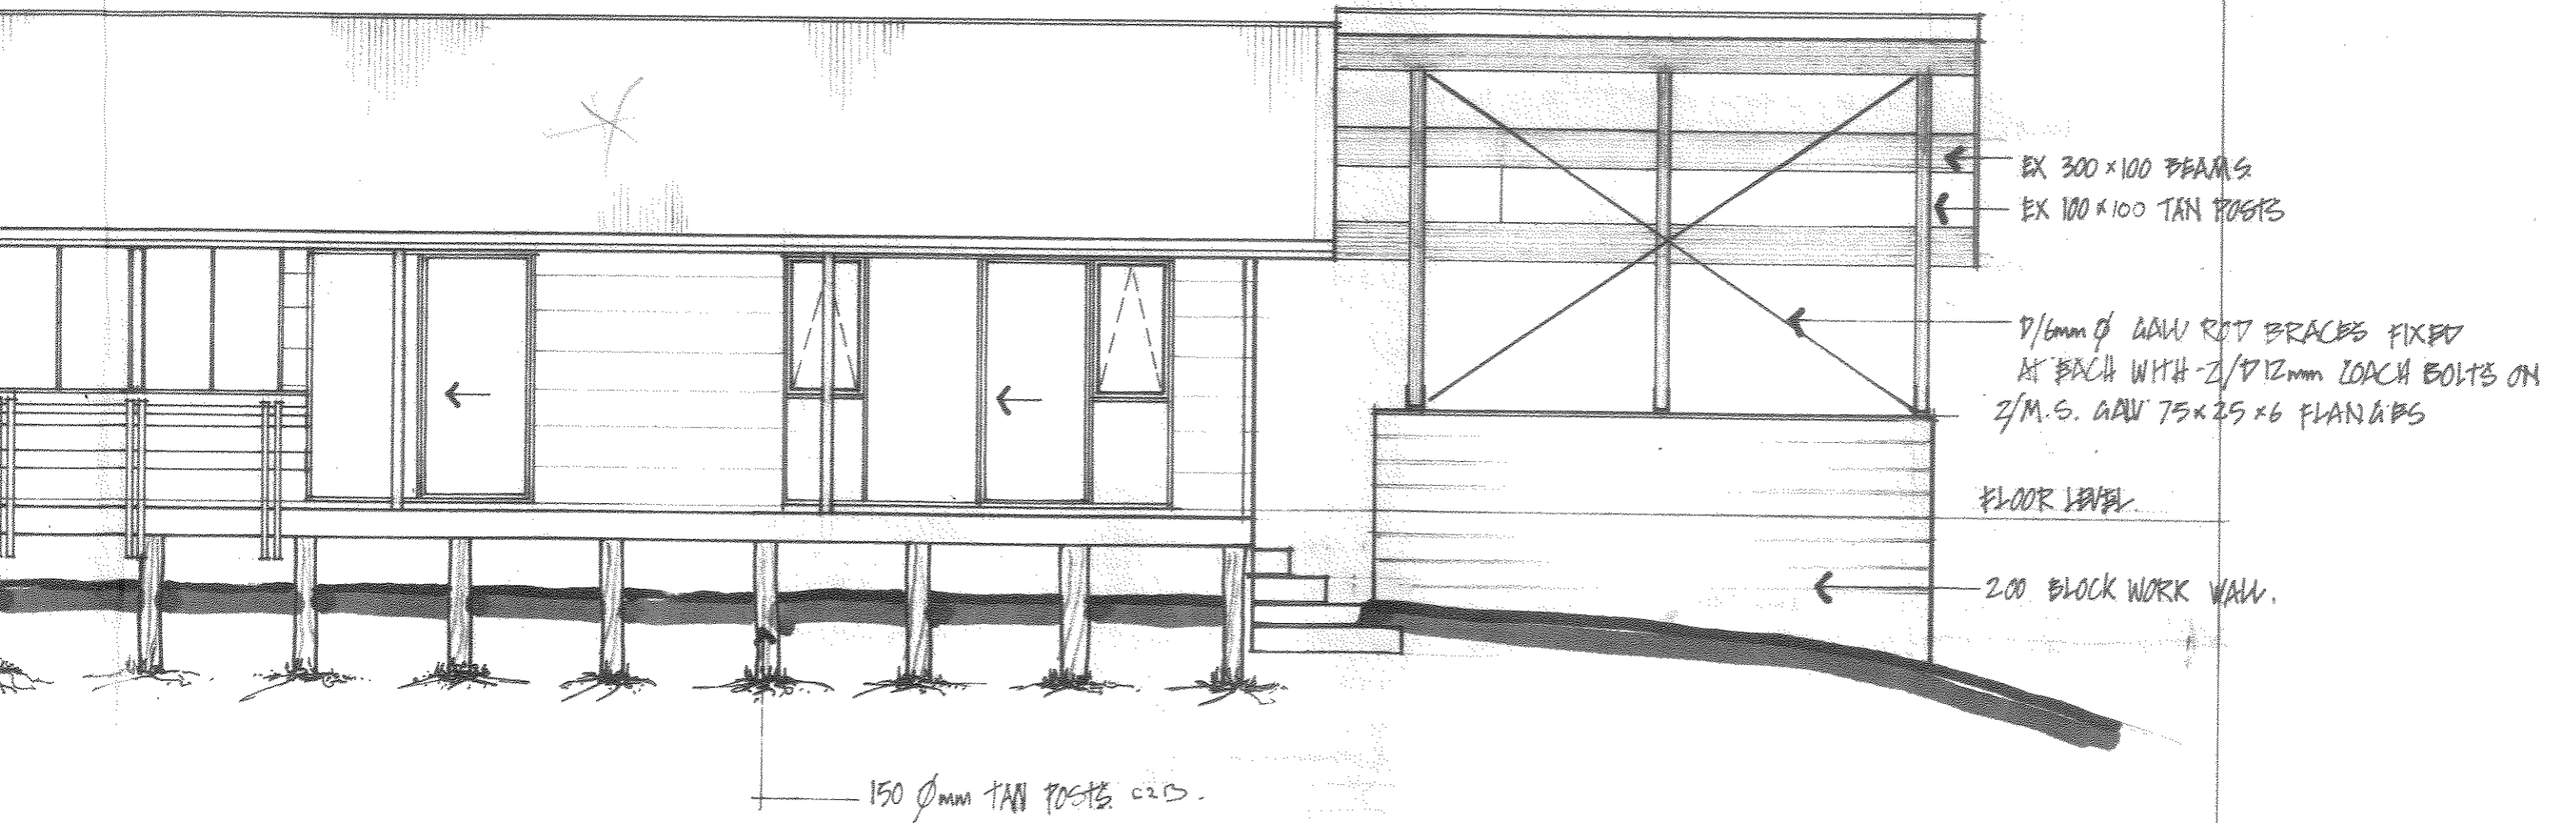

NORTH ELEVATION

LONG SECTION Y-Y

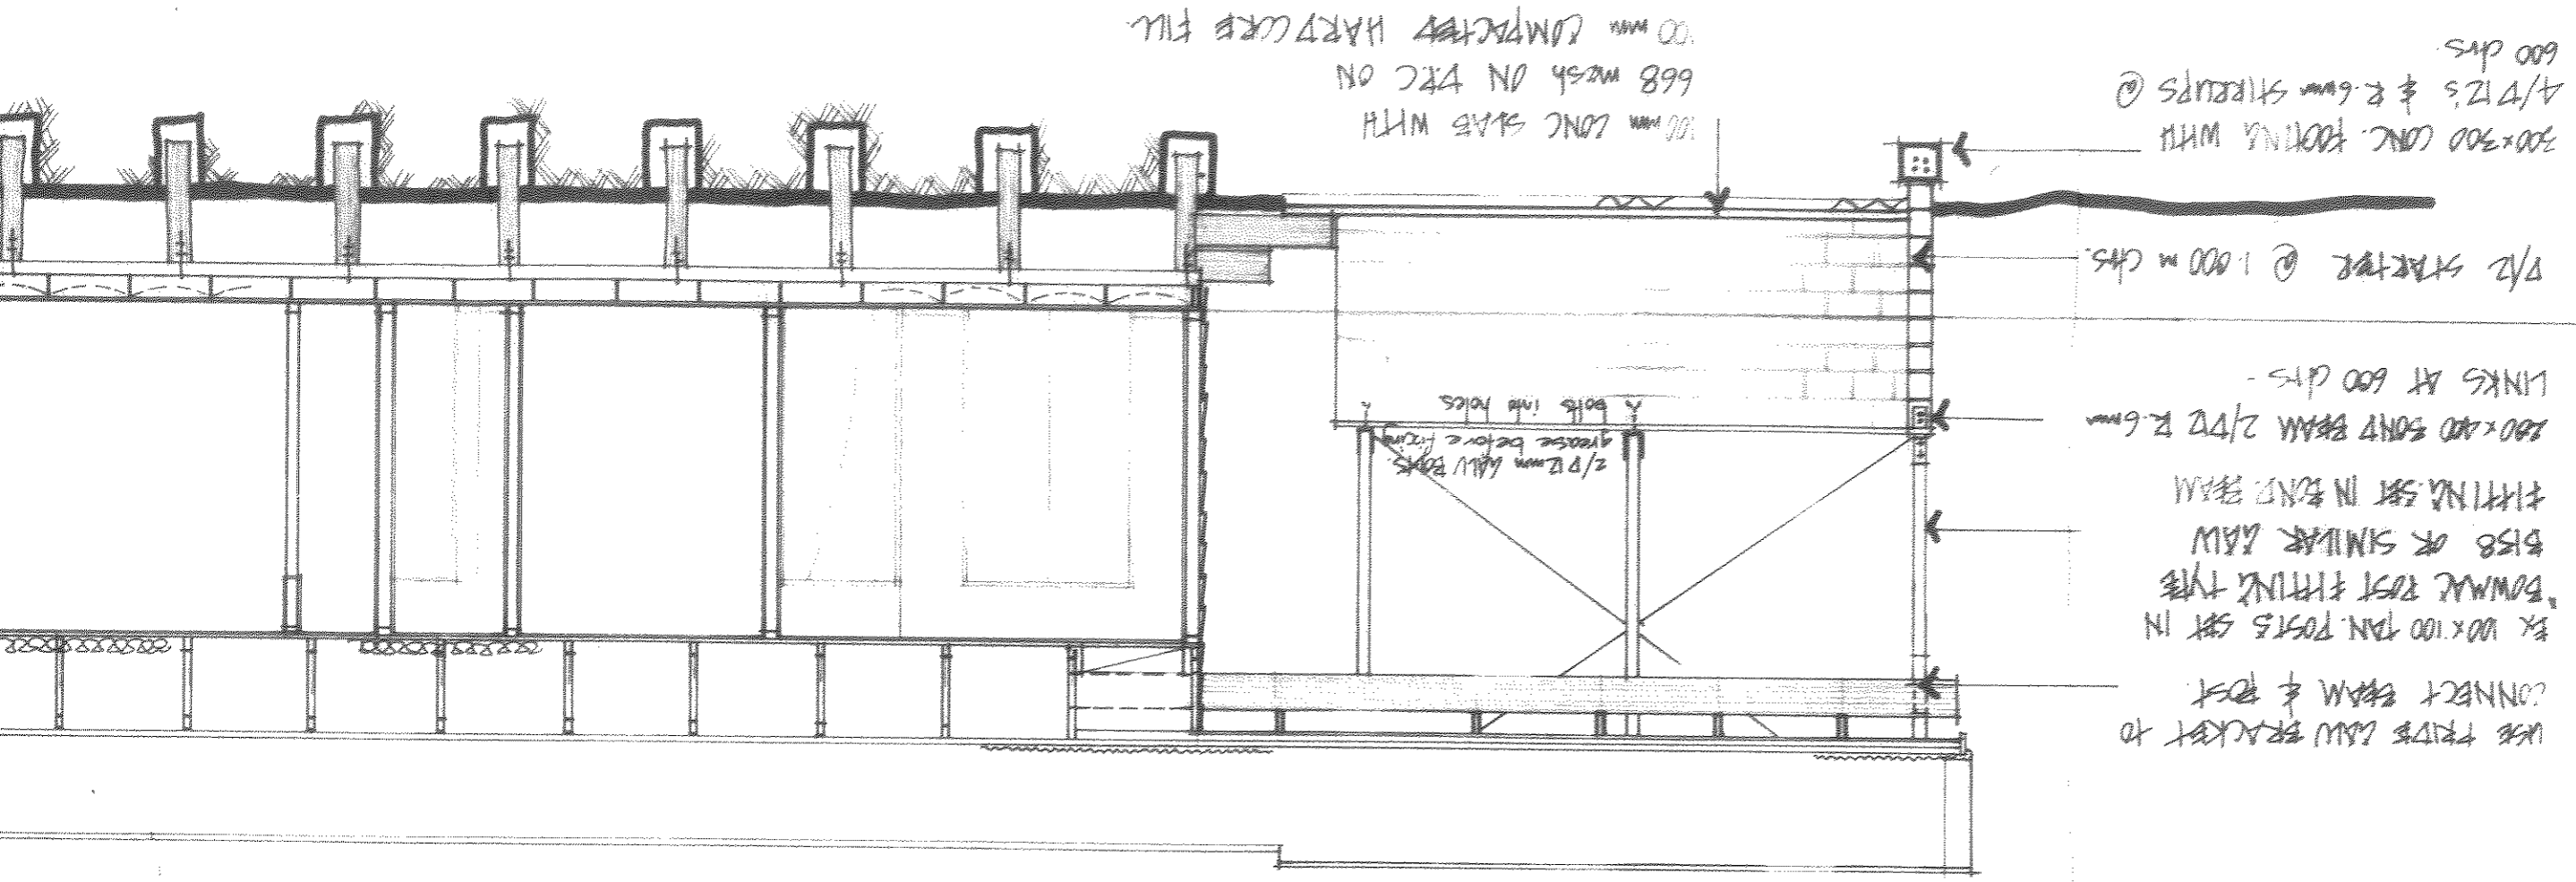

CROSS SECTION X-X

